

This map is based upon Ordnance Survey material with the permission of Ordnance Survey on behalf of the Controller of Her Majesty's Stationery Office. Crown Copyright. Unauthorised reproduction infringes Crown Copyright and may lead to prosecution or civil proceedings. 10/11/12/13/2014

**STOP No 1:-**  
 Page Road  
 CT18 7TF  
 center point, X=620920.000 Y=139370.00  
 (Adjacent Street Light NHJF013)  
 USRN Detail: 34503031 - Page Road, Hawkinge

**STOP No 2:-**  
 Atkinson Road  
 CT18 7SF  
 center point, X=620900.000 Y=139230.000  
 (Adjacent Street Light NAFB002)  
 USRN Detail: 34503193 - Atkinson Road, Hawkinge

**STOP No 3:-**  
 Pannell Drive  
 CT18 7CF  
 center point, X=620880.000 Y=139490.000  
 (Adjacent Street Light NPHB016)  
 USRN Detail: 34505045 - Pannell Drive, Hawkinge

Rev	Revision details	Chkd	Appd	Date
Drawn:	PRL		Preliminary	✓
Design:	AS		For comment	
Chkd:	AS		For tender	
Appd:	AMF		For construction	
Date:	18 Mar 16		As constructed	
			Other	




Client  
 Kent County Council

Project Name  
 Small Works and MHF


Drawing Title  
 HIGHWAYS  
 Bus Stop Assessments  
 Hawkinge  
 Location of Bus Stops

Original Dwg Size: A3	Dimensions: -
Scale: As Shown	Copyright © Amey

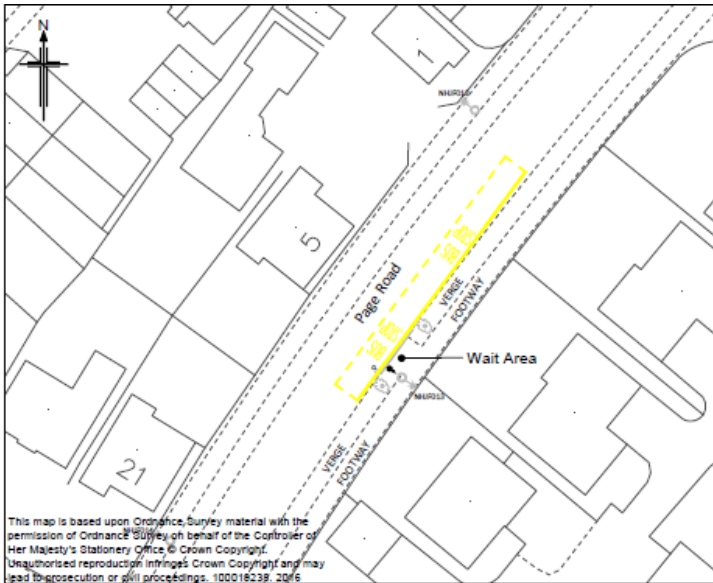


Stop No 1 - Page Road

Scale 1/500

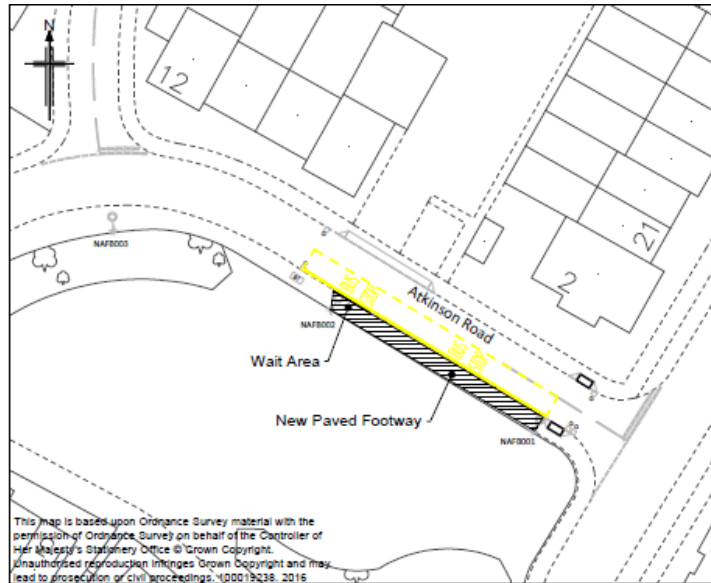

Stop No 2 - Atkinson Road

Scale 1/500

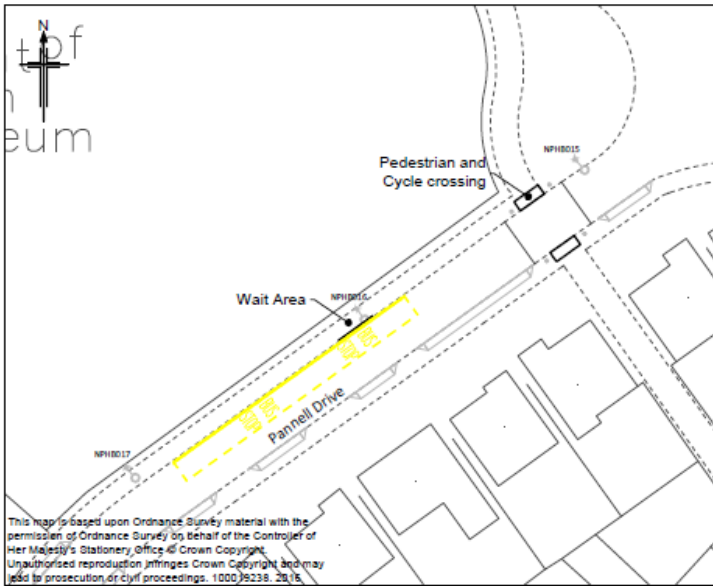

NOTES - Works

Stop 1 - Page Road

Installation of flag sign on post.  
Bus clearway signs and road marks.

Stop 2 - Atkinson Road

Replace soft verge with paved footway.  
Enhanced kerb bus boarder units  
Flag sign on street light  
Bus clearway and road marks

Stop 3 - Pennell Drive

Enhanced kerb bus boarder units  
Re-profile footway locally at the kerbs  
Flag sign on street light  
Bus clearway and road marks

**DESIGN HAZARDS**

(The following information has been collected from Preconstruction information and Amey Process PLC-H&S-201 - Hazard Management for Designers.)

1. None expected over and above those normally expected for this type of work.

Rev	Revision details	Chkd	Appd	Date
Drawn: PRL			Preliminary	<input checked="" type="checkbox"/>
Design: AS			For comment	
Chkd: AS			For tender	
Appd: AMF			For construction	
Date: 18 Mar 16			As constructed	
			Other	



Client  
**Small Works and MHF**

Project Name  
**Small Works and MHF**

Drawing Title  
**HIGHWAYS  
Bus Stop Assessments  
Hawkinge  
Stops 1, 2 and 3**

Original Dwg Size: A3	Dimensions: -
Scale: As Shown	Copyright © Amey
Drawing No	Rev