


Kings Arms, The Square, Elham, Canterbury, CT4 6TJ

617669

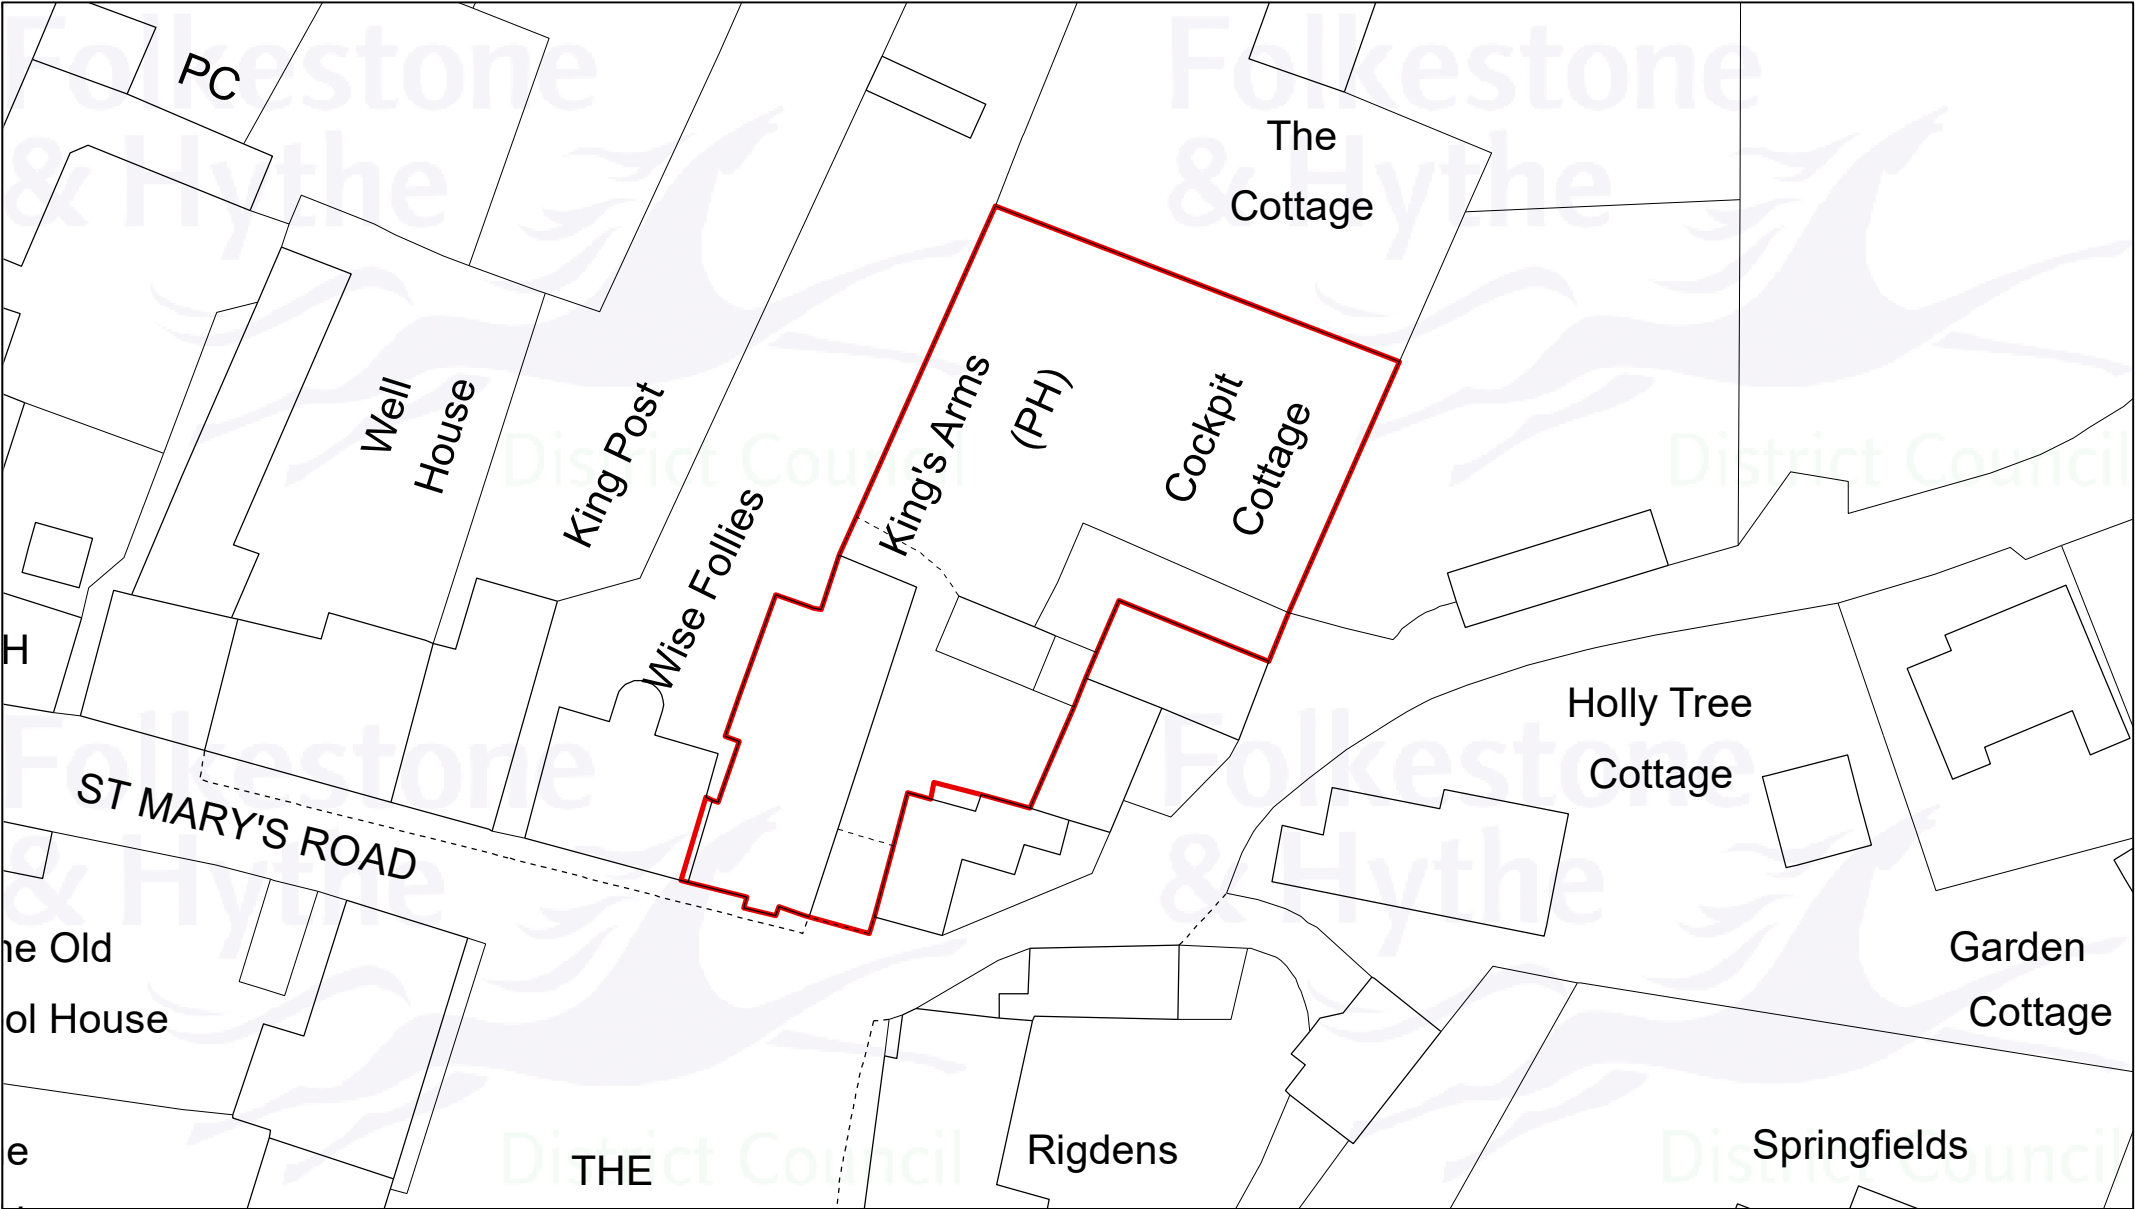

617669

143667

Drawn date:  
12 Jan 2022

Drawn by:  
A. Gheorghita

Drawing ref:  
1714/CO/LS

Contains Ordnance Survey data  
© Crown copyright and database right  
Folkestone & Hythe District Council 100019677 - 2022

