


**Plan referred to in Section 192
6A, 6B, 8A and 8B Defiant Close, Hawkinge, Folkestone, CT18 7SU**

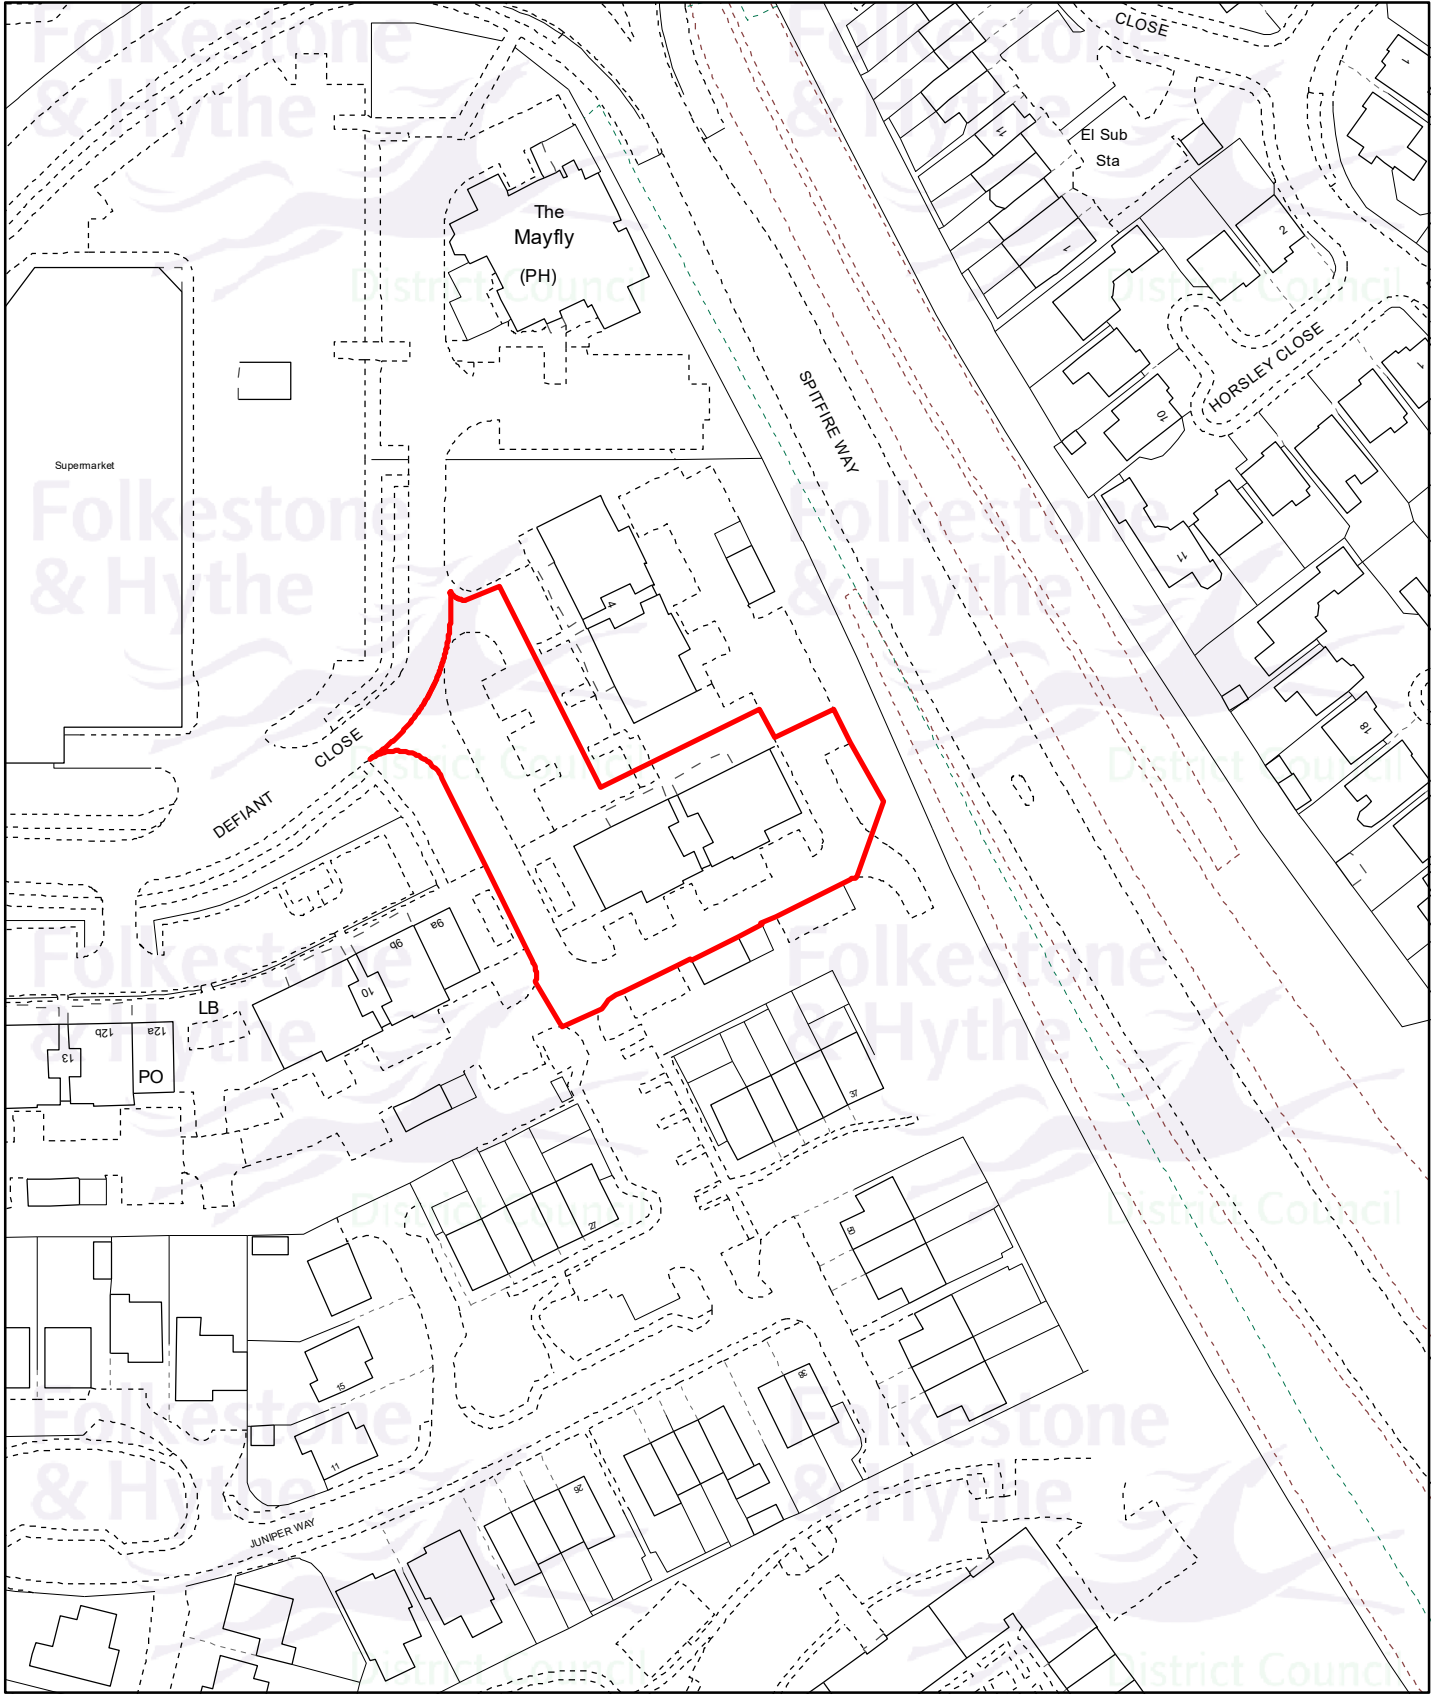

Planning Application:
21/2178/FH

Drawn date:
11 Mar 2022

Drawn by:
Brian Harper

Drawing ref:
2139/LDC/JS

Llywelyn Lloyd

Llywelyn Lloyd
Chief Planning Officer

Contains Ordnance Survey data
© Crown copyright and database right
Folkestone & Hythe District Council 100019677 - 2022

Meters
0 12.5 25 50 75 100 125



Folkestone & Hythe

 District Council

Drawn at 1:1,250 on A4