


21/1493/FH - Folkestone Harbour, Harbour Approach Road, Folkestone, CT20 1QH

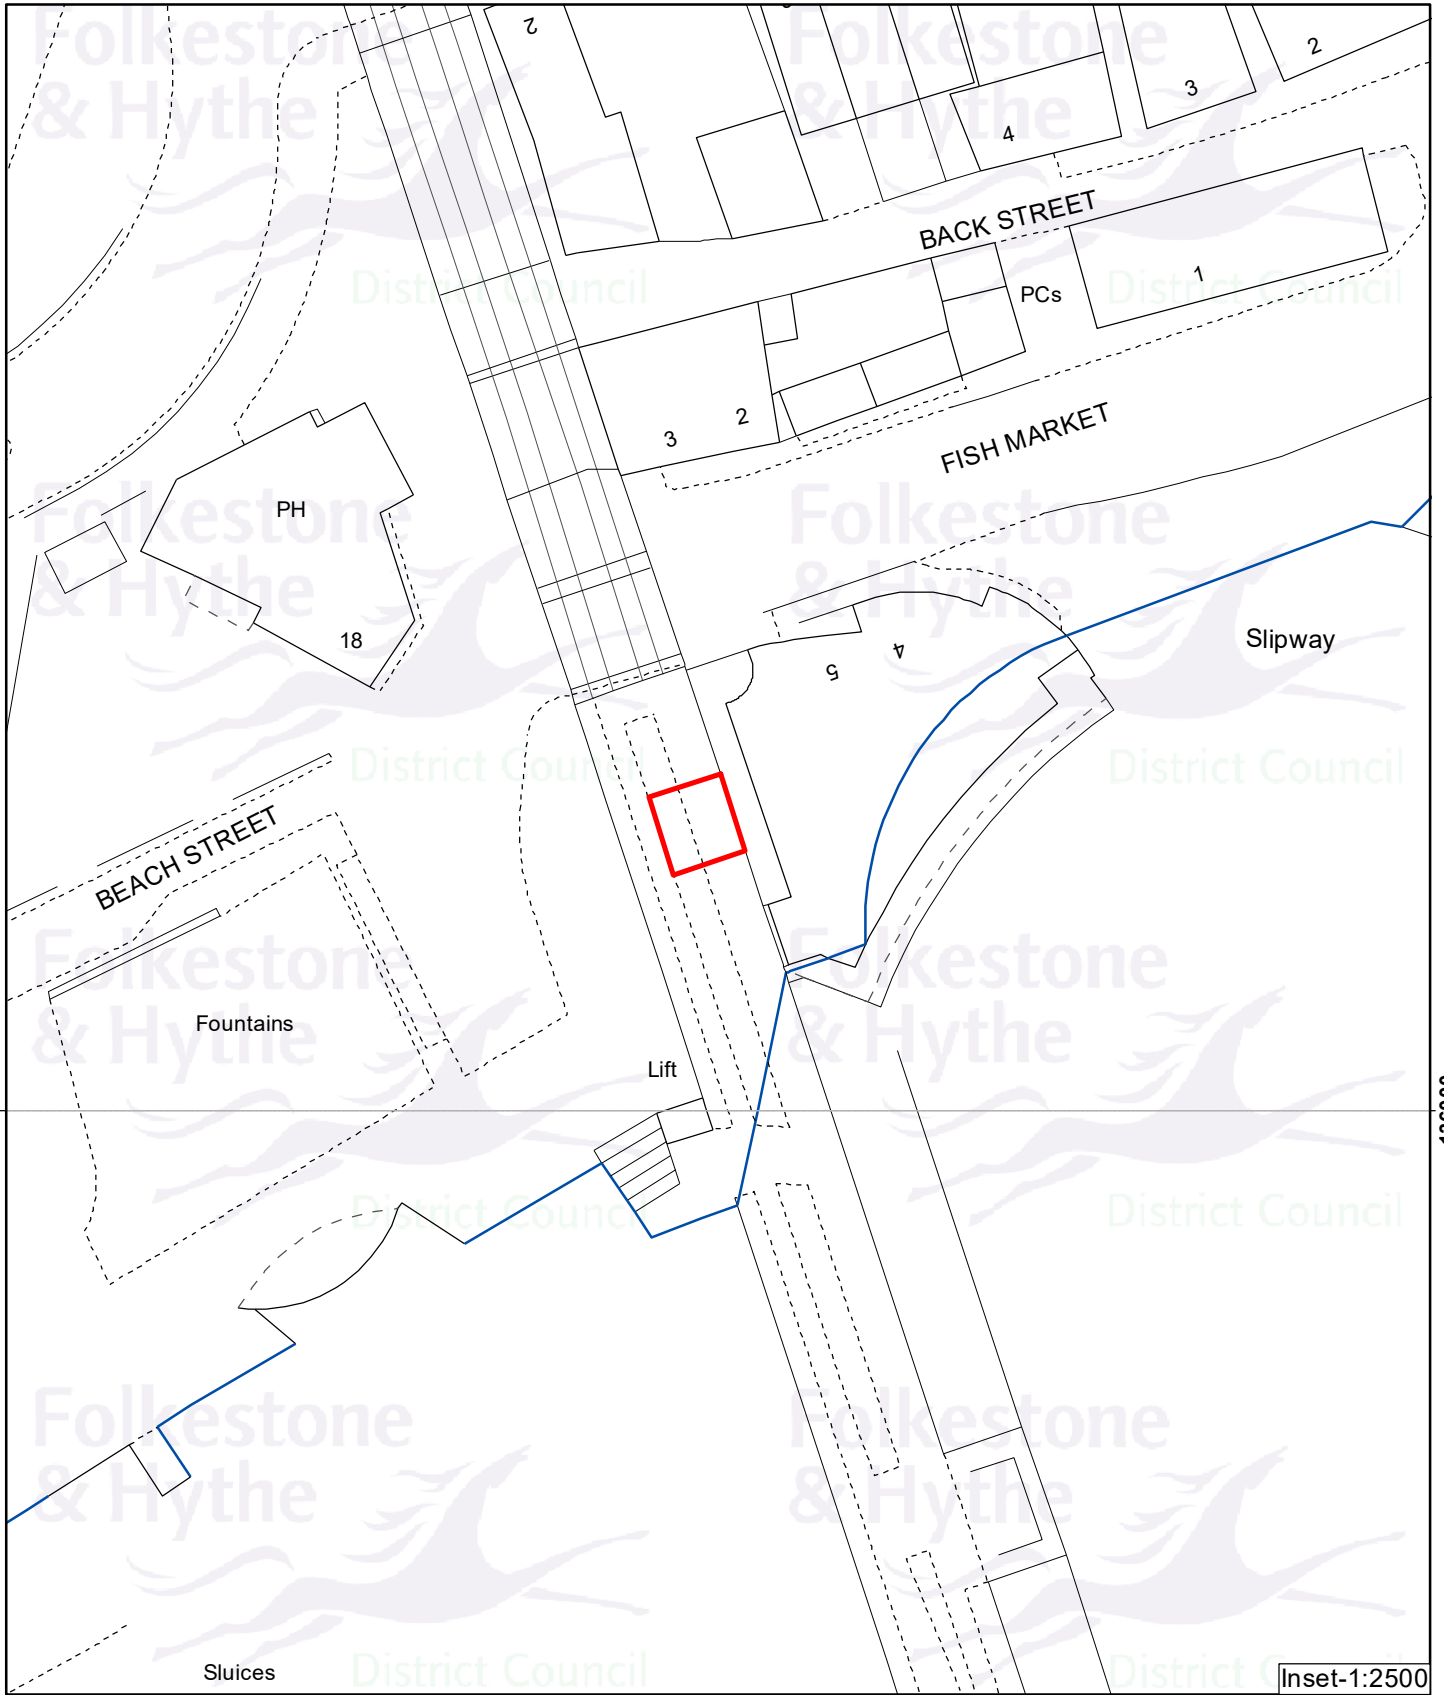

Drawn date:
22 Nov 2021

Drawn by:
Brian Harper

Drawing ref:
2336/COP/LS

Contains Ordnance Survey data
© Crown copyright and database right
Folkestone & Hythe District Council 100019677 - 2021

Meters

0 5 10 20 30 40 50



Folkestone & Hythe
District Council

Drawn at 1:500 on A4