


**Plan referred to in Section 192**  
**Airport Cafe, Ashford Road, Sellindge, Ashford, TN25 6DA**

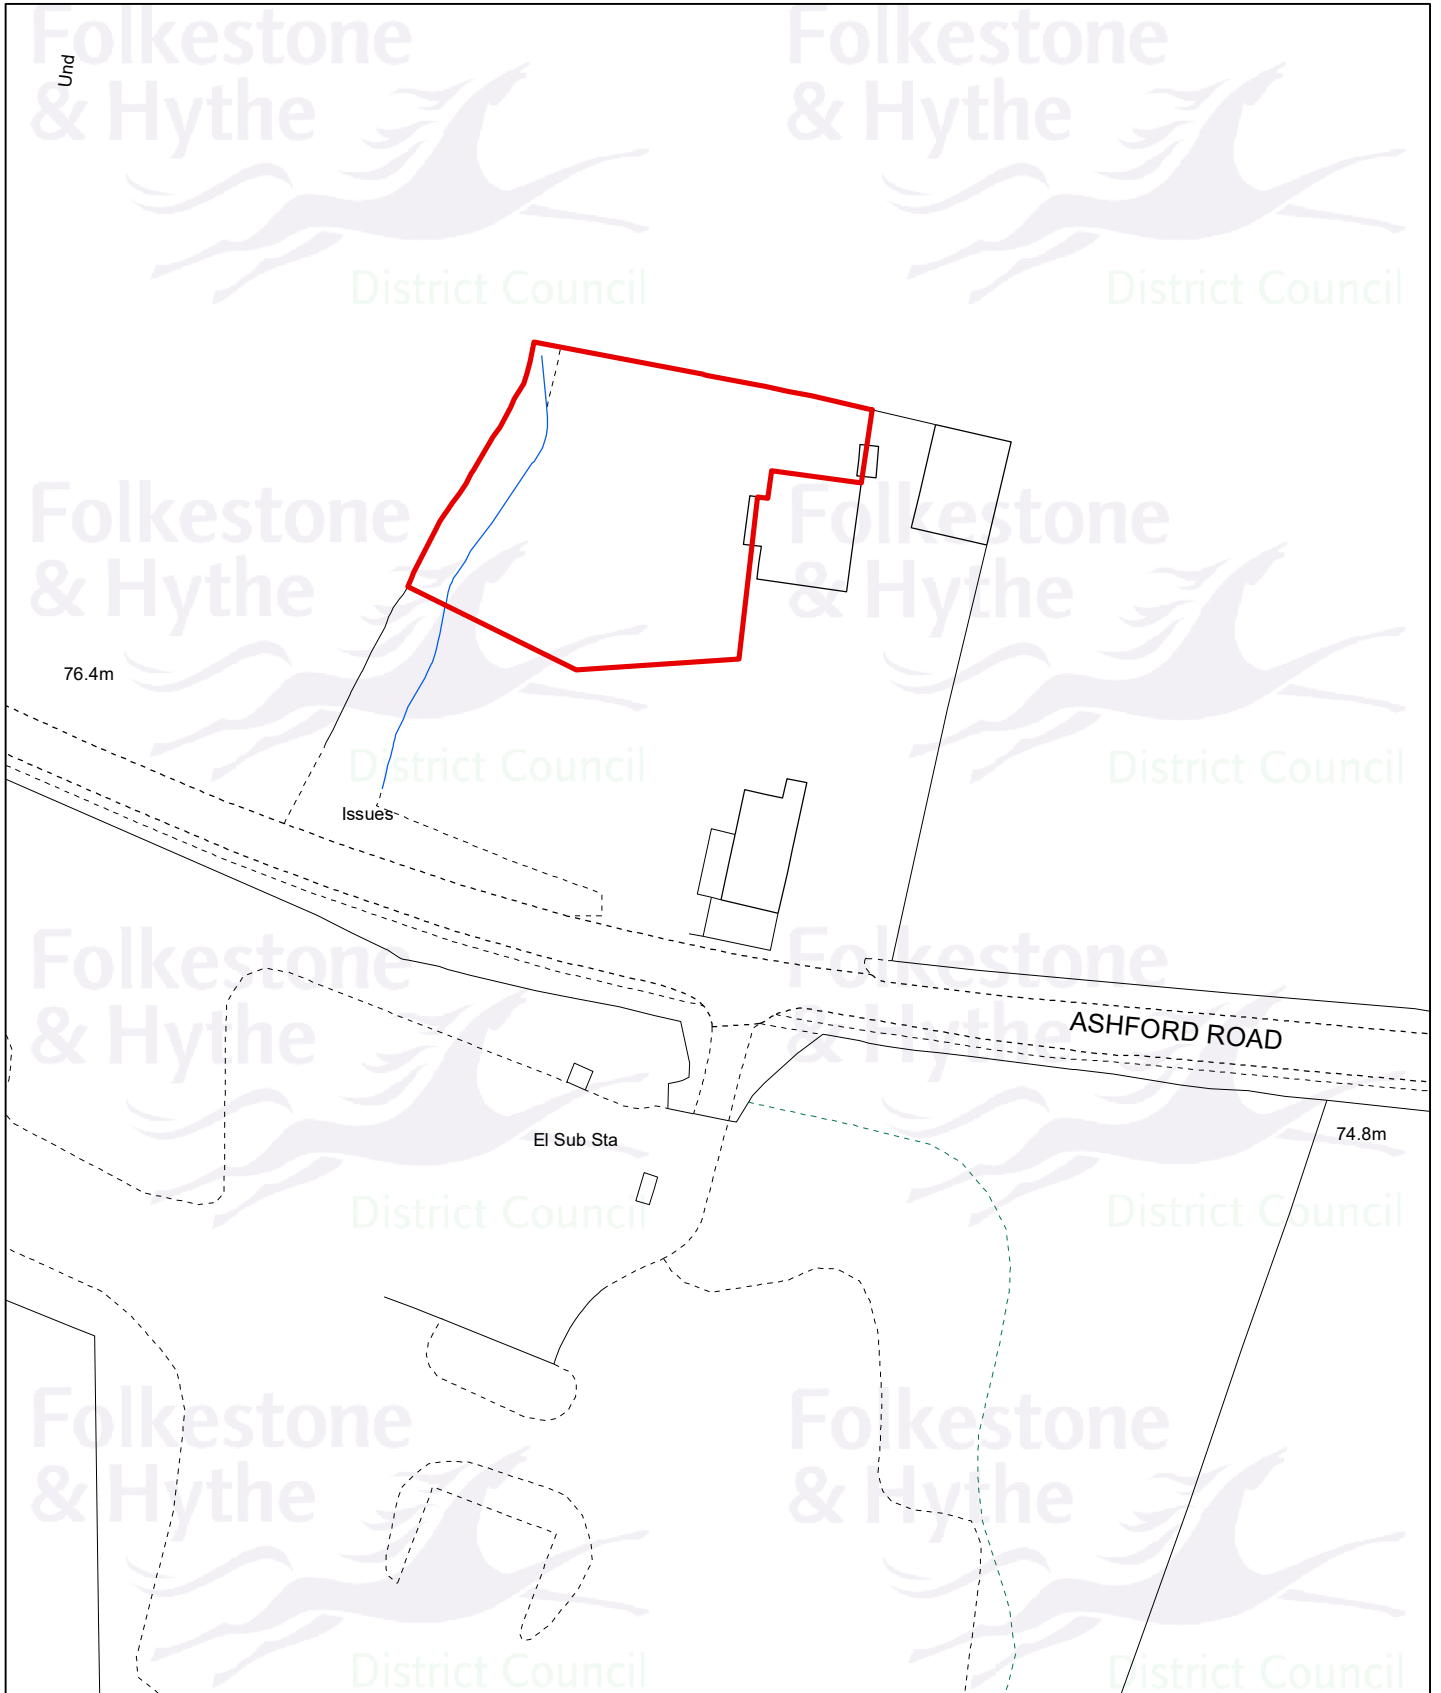

Planning Application:  
**Y18/1525**

Drawn date:  
**06 Apr 2022**

Drawn by:  
**A.Gheorghita**

Drawing ref:  
**1136/CO/LS**

  
**Llywelyn Lloyd**  
 Chief Planning Officer

Contains Ordnance Survey data  
 © Crown copyright and database right  
 Folkestone & Hythe District Council 100019677 - 2022

0    12.5    25    50    75    100    125  
 Meters

  
**Folkestone & Hythe**  
 District Council  


Drawn at 1:1,250 on A4